



Pow. zabudowy
247,93 m <sup>2</sup>

Zestawieni powierzchni Parter		
0.1	WIATROŁAP	9,7 m <sup>2</sup>
0.2	KOMUNIKACJA	9,7 m <sup>2</sup>
0.3	SALON z JADALNIĄ	43,2 m <sup>2</sup>
0.4	KUCHNIA	14,7 m <sup>2</sup>
0.5	SPIŻARNIA	1,3 m <sup>2</sup>
0.6	SCHODY	3,5 m <sup>2</sup>
0.7	GABINET	13,4 m <sup>2</sup>
0.8	SYPIALNIA	16,2 m <sup>2</sup>
0.9	GARDEROBA	9,2 m <sup>2</sup>
0.10	ŁAZIENKA	8,3 m <sup>2</sup>
0.11	ŁAZIENKA	3,0 m <sup>2</sup>
0.12	KOMUNIKACJA	5,0 m <sup>2</sup>
0.13	KOTŁOWNIA+PRALNIA	5,9 m <sup>2</sup>
0.14	GARAŻ	42,8 m <sup>2</sup>
Razem		185,8 m <sup>2</sup>

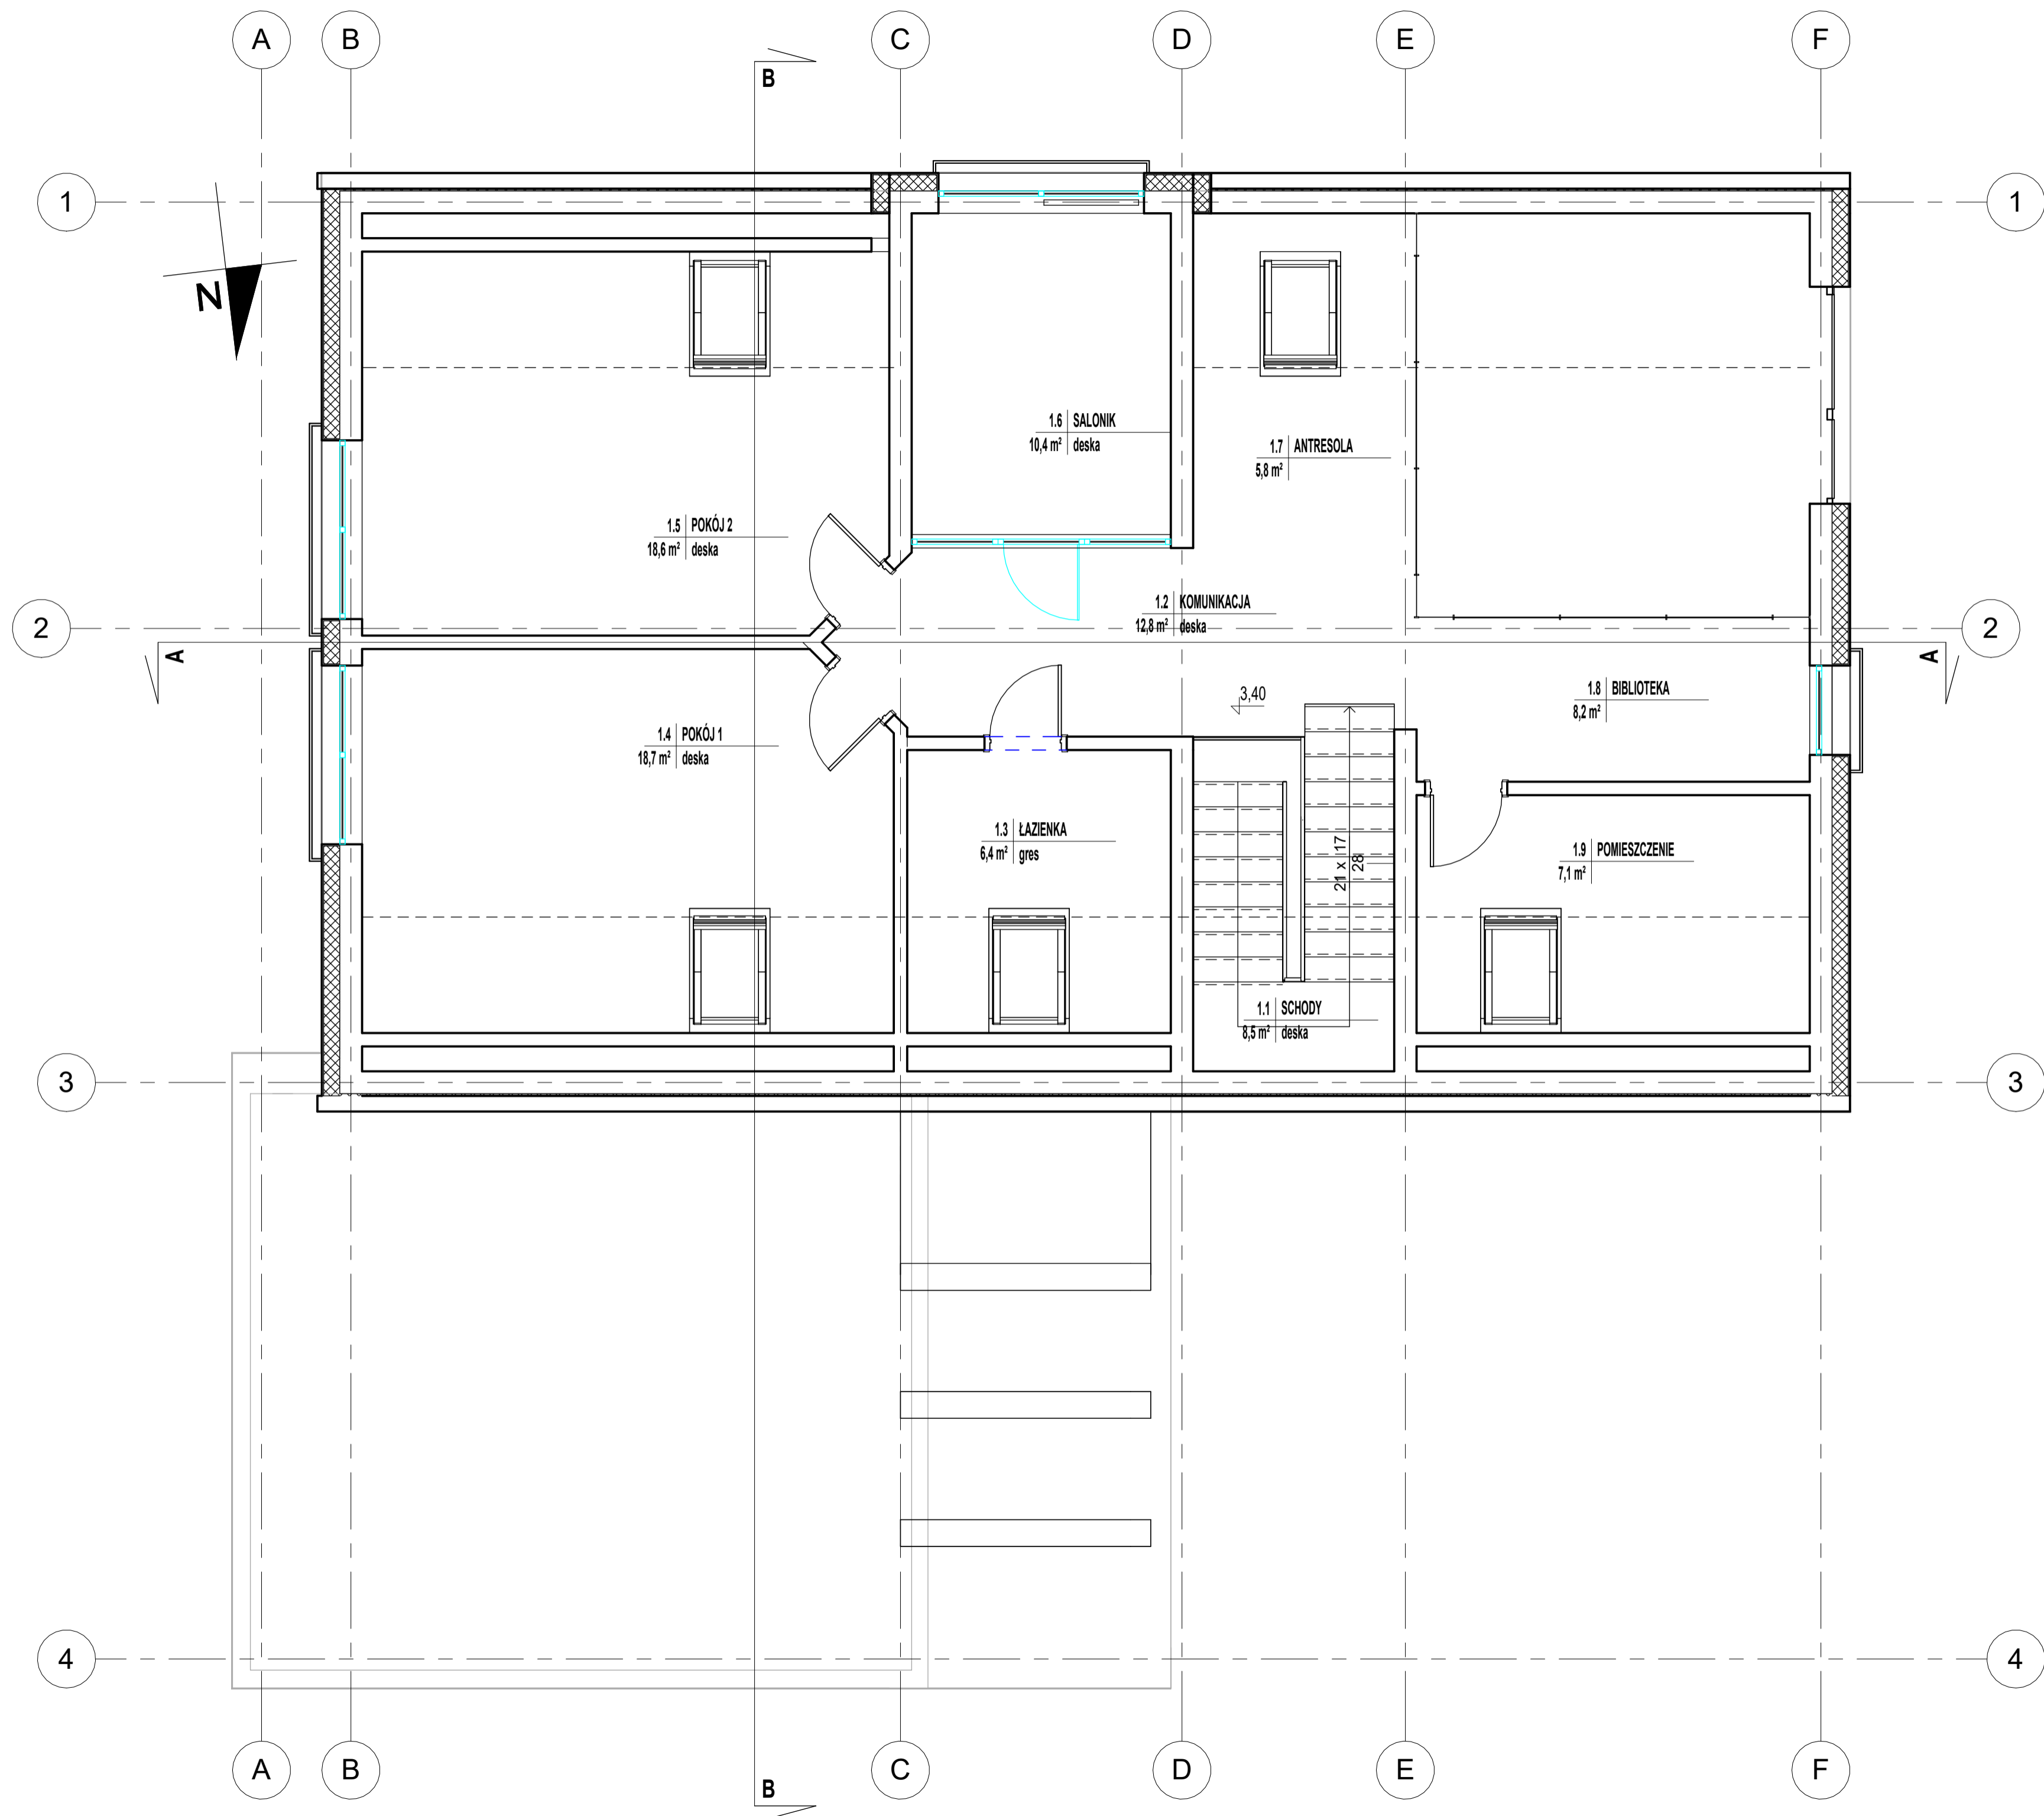


**Zestawieni powierzchni Piętro**


1.1	SCHODY	8,5 m <sup>2</sup>
1.2	KOMUNIKACJA	12,8 m <sup>2</sup>
1.3	ŁAZIENKA	6,4 m <sup>2</sup>
1.4	POKÓJ 1	18,7 m <sup>2</sup>
1.5	POKÓJ 2	18,6 m <sup>2</sup>
1.6	SALONIK	10,4 m <sup>2</sup>
1.7	ANTRESOLA	5,8 m <sup>2</sup>
1.8	BIBLIOTEKA	8,2 m <sup>2</sup>
1.9	POMIESZCZENIE	7,1 m <sup>2</sup>
Razem		96,4 m <sup>2</sup>

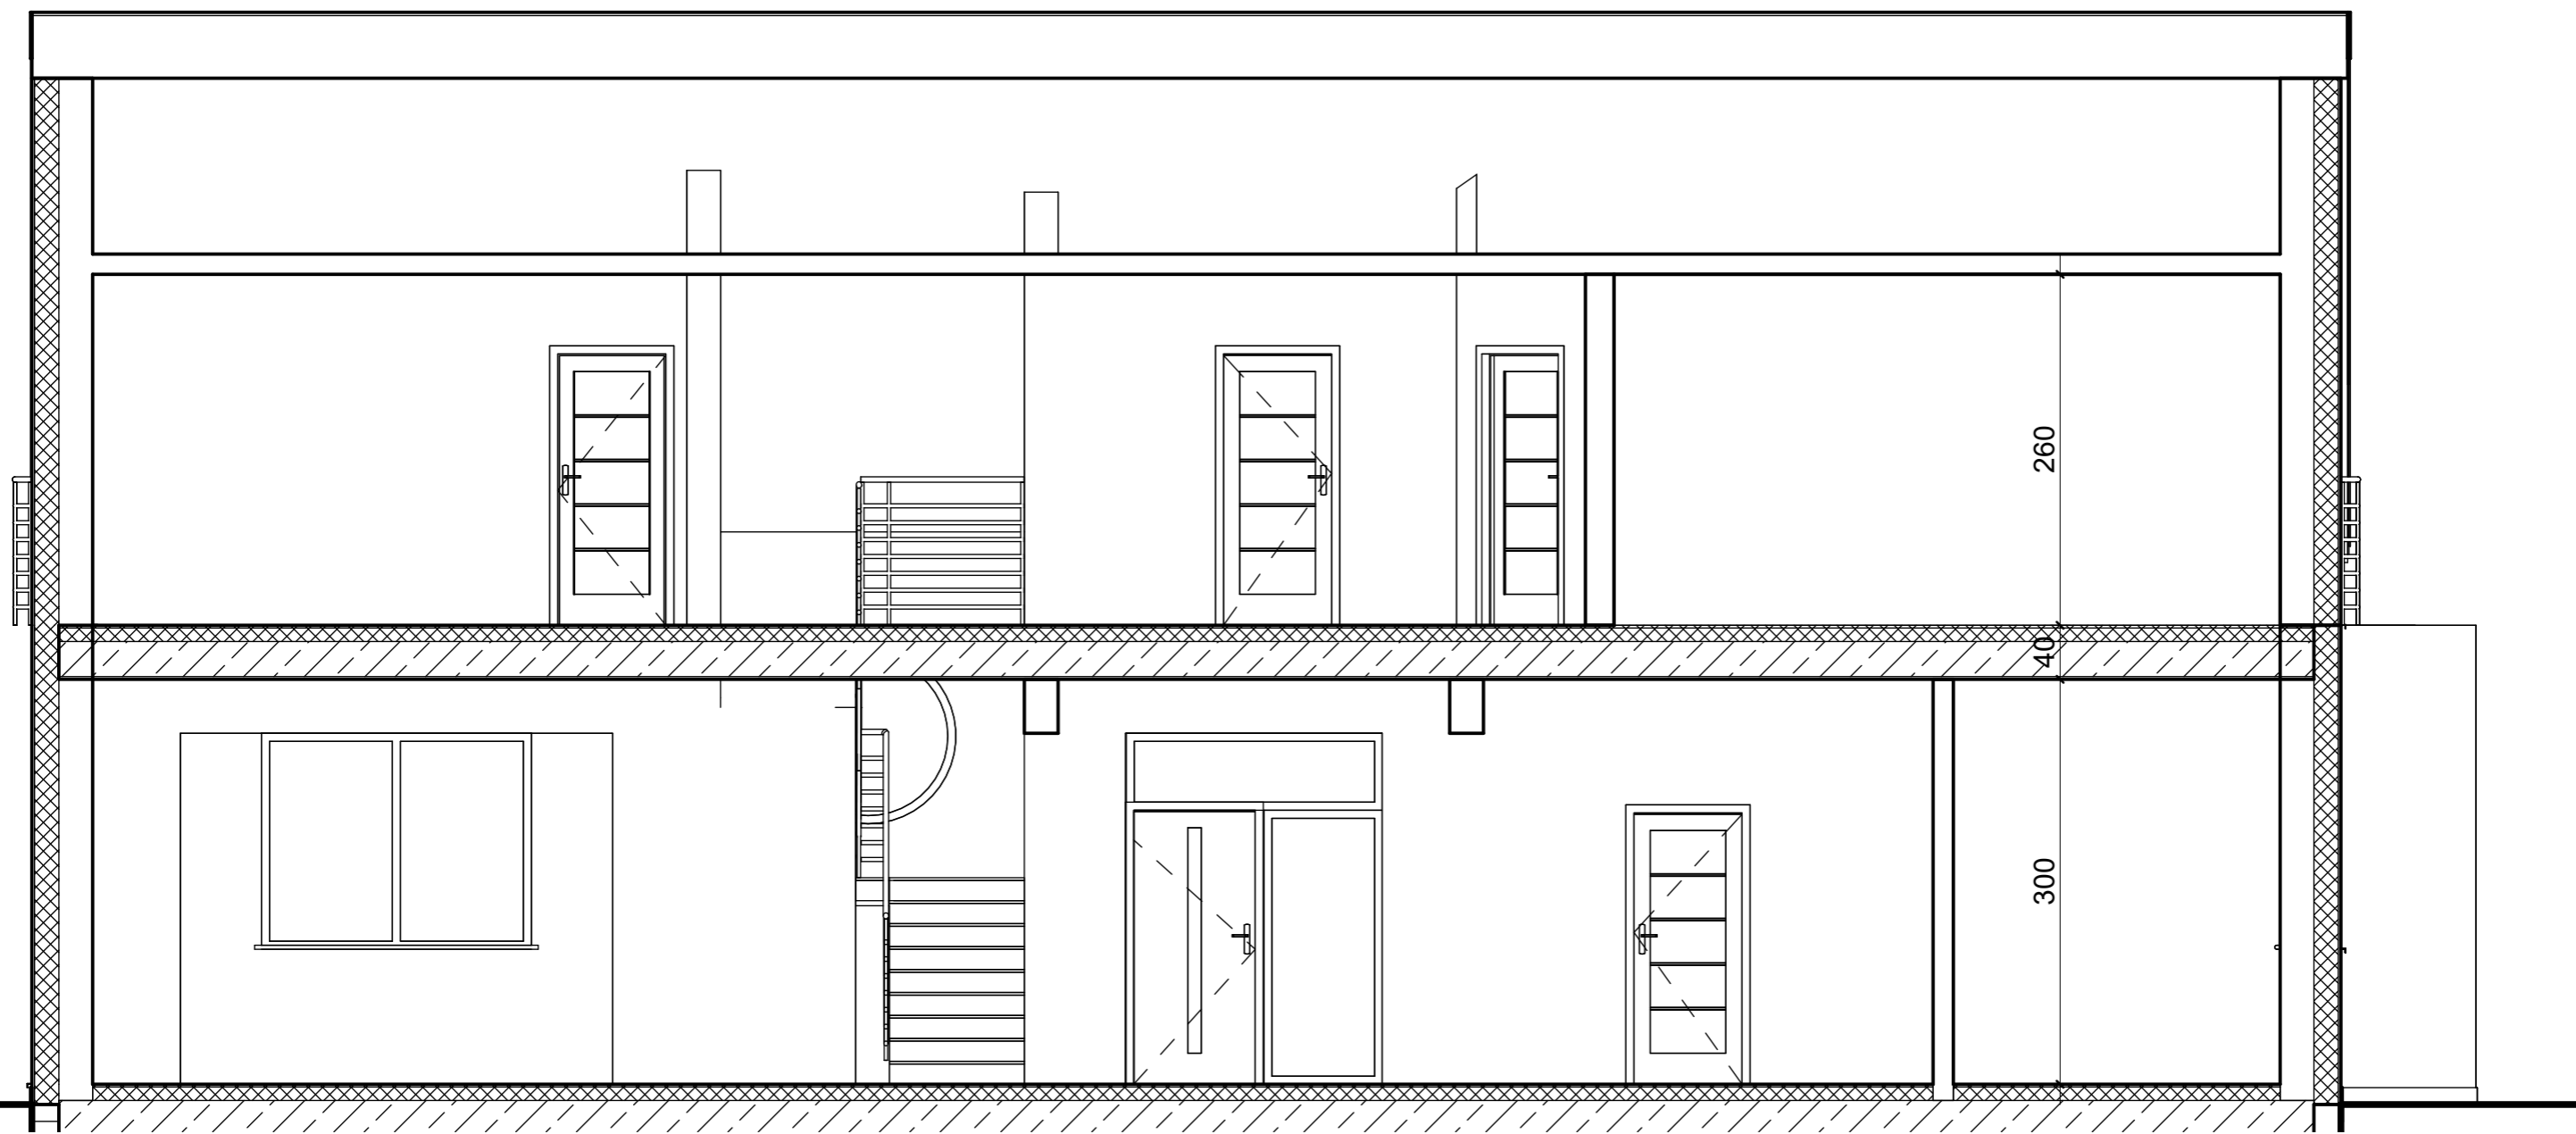

Kąck 3.  
Przekrój A-A.  
Czerwiec 2025 r.  
Skala 1 : 50

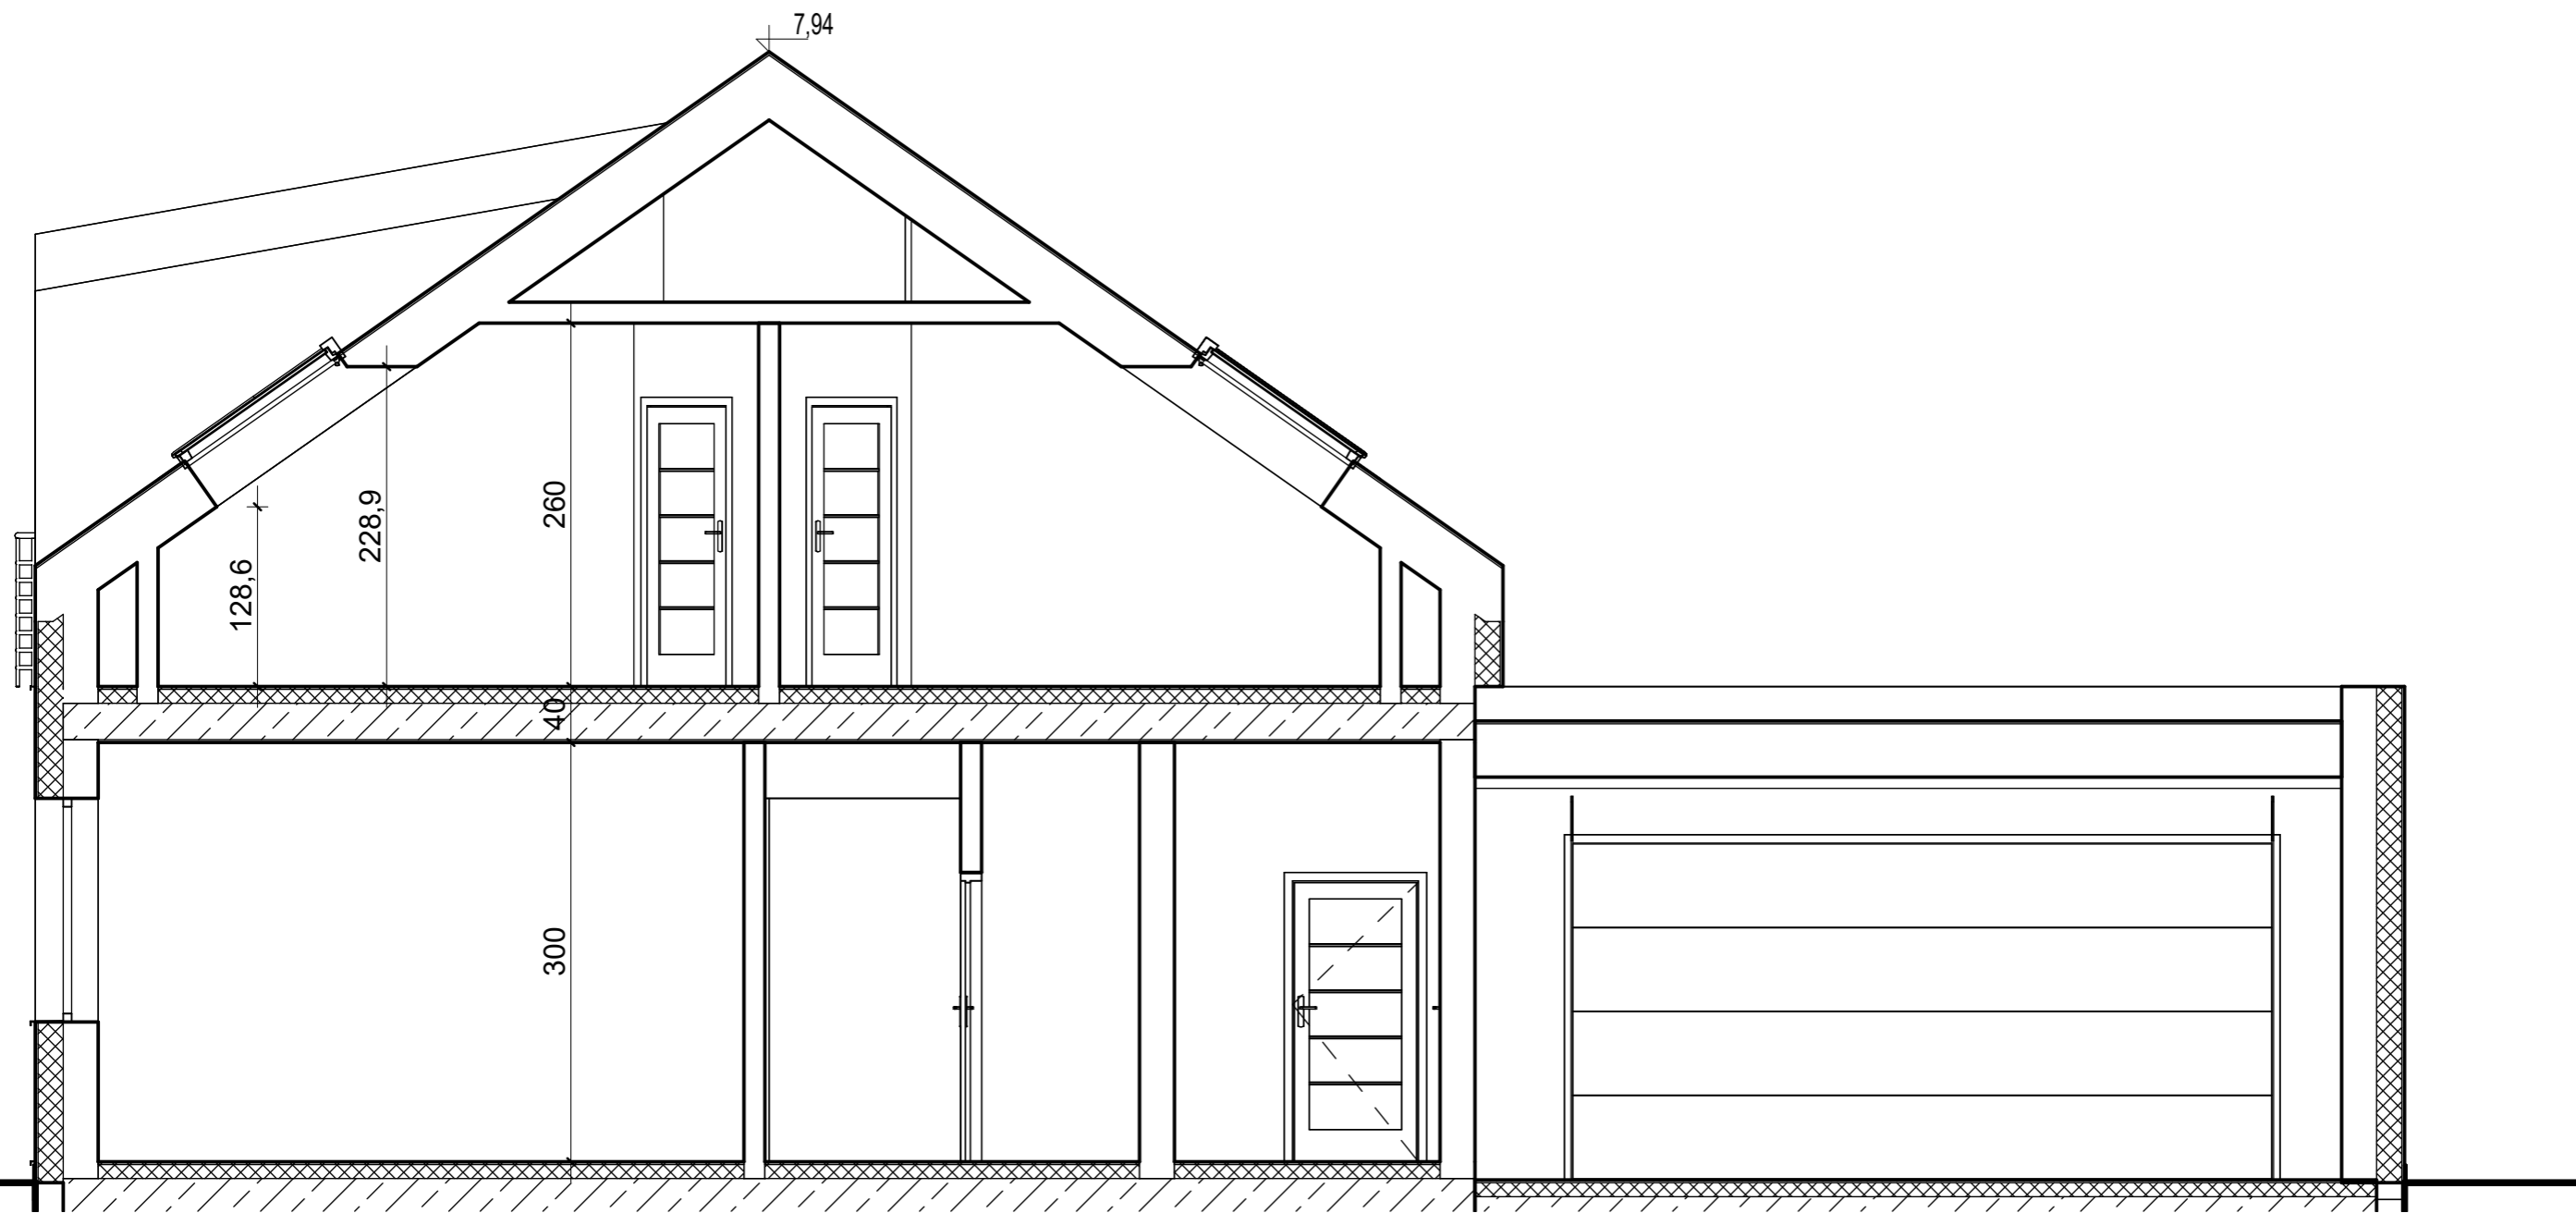

Kąck 3.  
Przekrój B-B.  
Czerwiec 2025 r.  
Skala 1 : 50

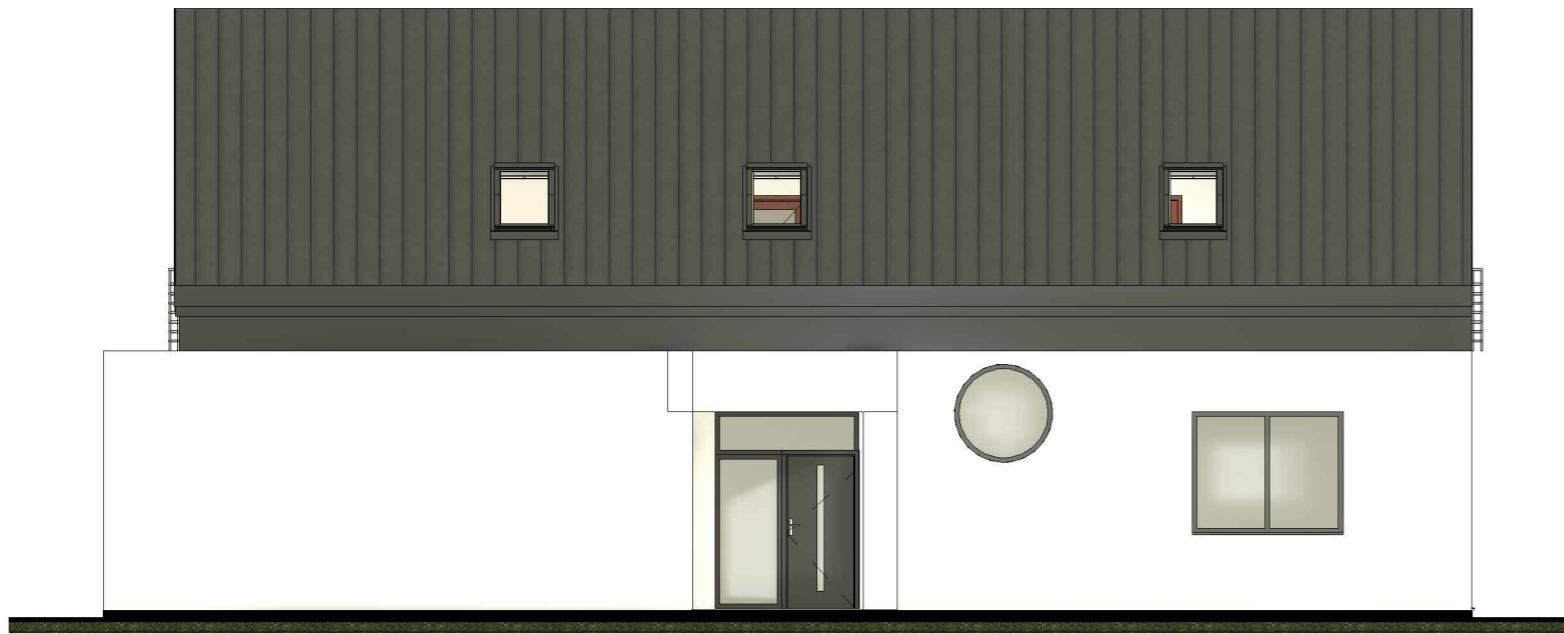

FRONT



LEWA



TYŁ



PRAWA

